

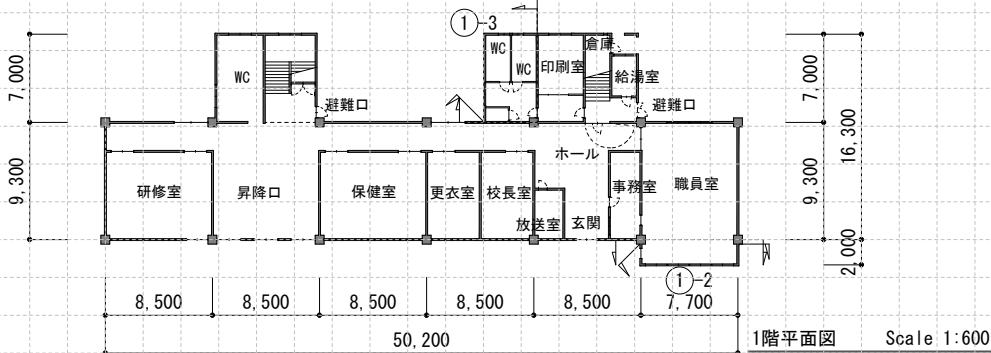
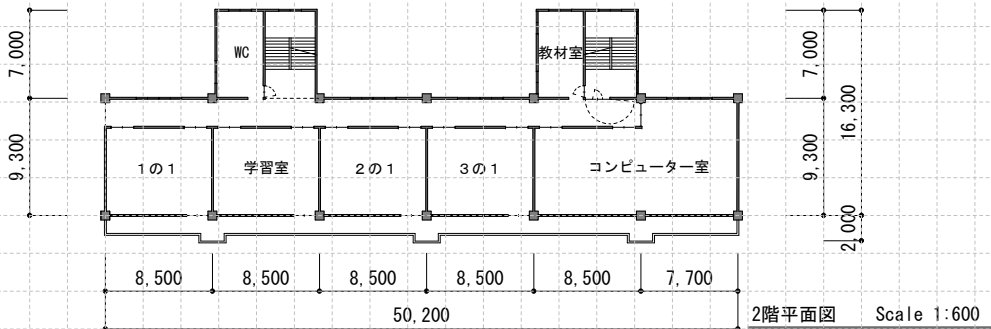
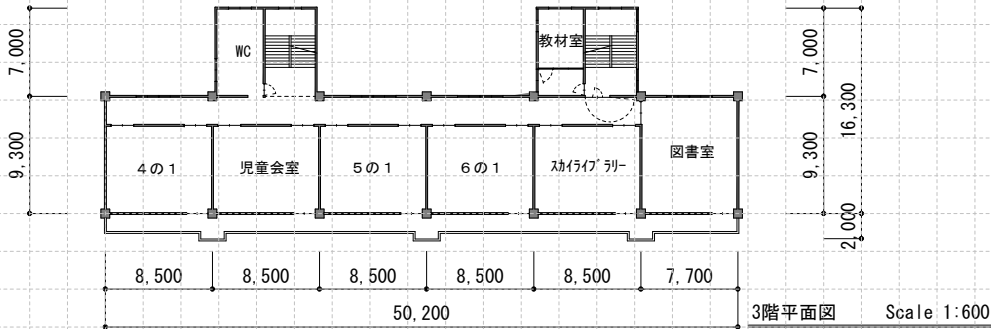


平面図	縮尺	Scale 1:600					学校名	修善寺東小学校	調査番号	(都道府県)		(市町村)		(学校番号)			整理番号	2354
		0.0	6.0	12.0	18.0	24.0				2	2	2	2	0	4	1		

① 管理・教室棟

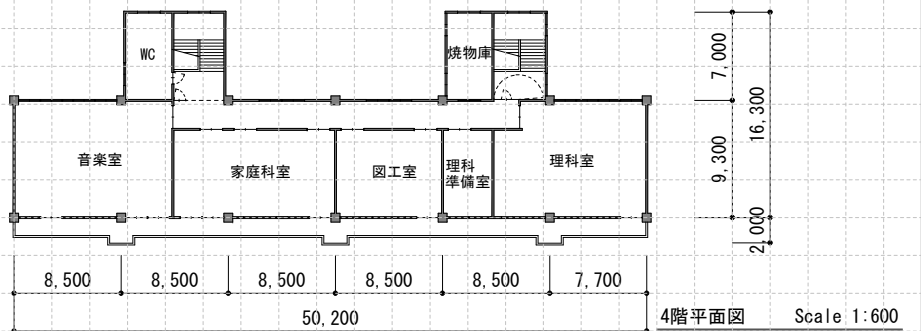


⑪ 食堂・調理室棟

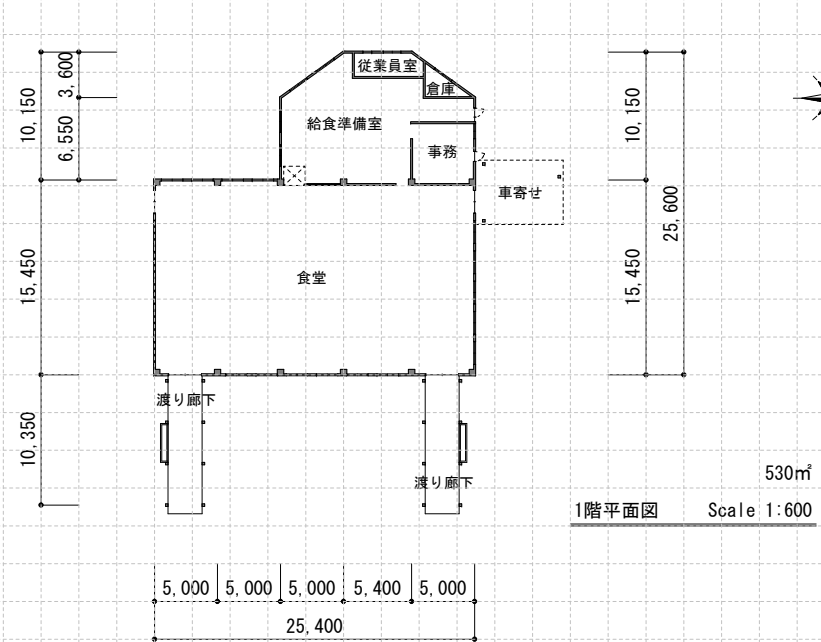


平面図	縮尺	Scale 1:600					学校名	修善寺東小学校	調査番号	(都道府県)	(市町村)	(学校番号)	整理番号	2354
		0.0	6.0	12.0	18.0	24.0				2	2	2		


⑮ 屋内運動場

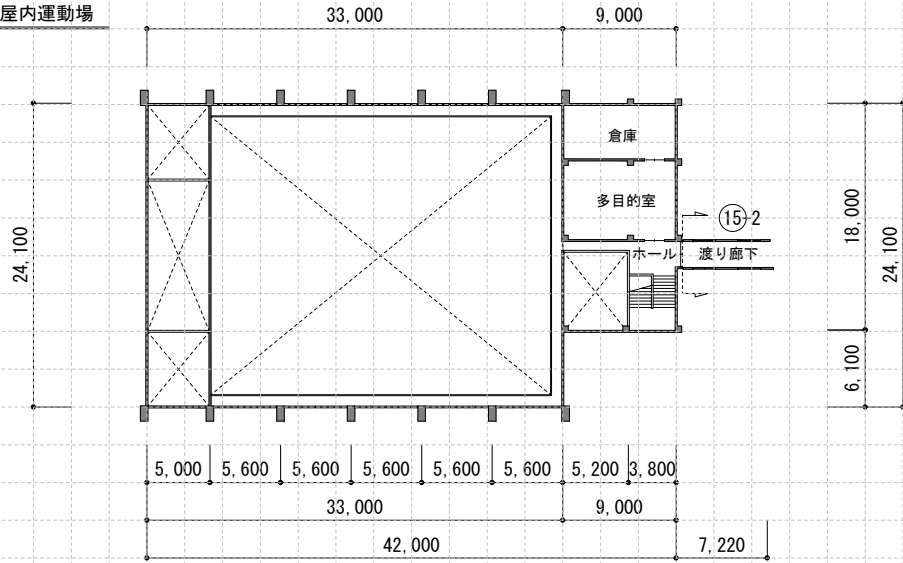


2階平面図 Scale 1:600

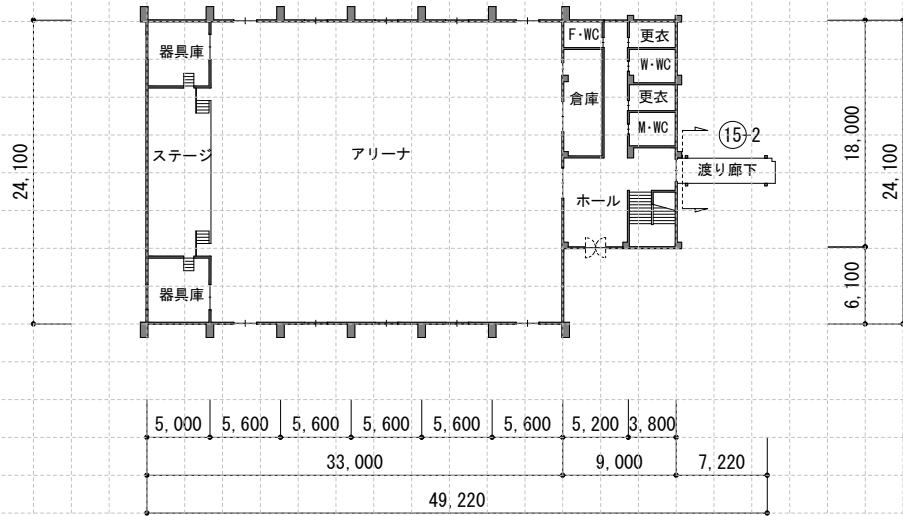


1階平面図 Scale 1:600

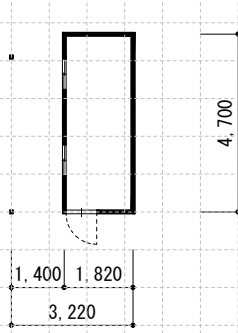


雑庫棟 Scale 1:200

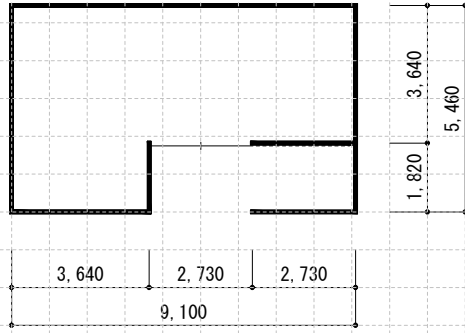


⑨ 体育器具庫棟 Scale 1:200

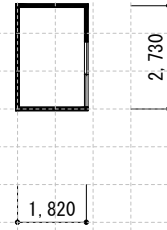


器具庫 Scale 1:200

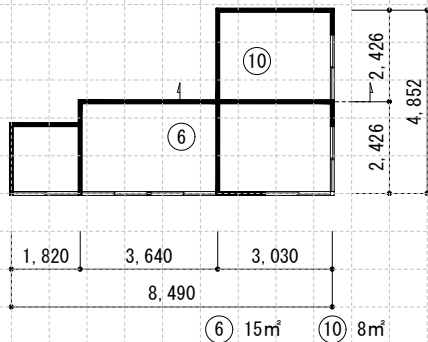


⑥ ⑩ ボール専用付属室棟 Scale 1:200

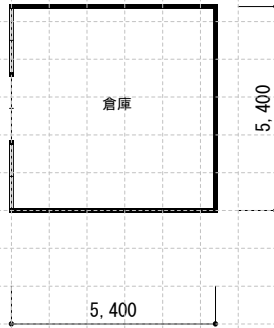

⑭ 倉庫棟 Scale 1:200

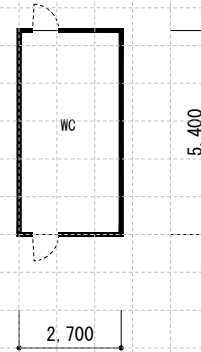

⑯ トイレ棟 Scale 1:200

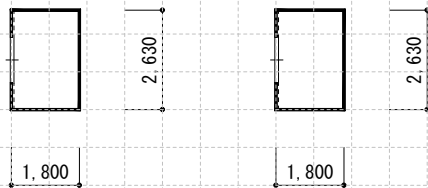

ボール専用付属室棟(1), (2) Scale 1:200