





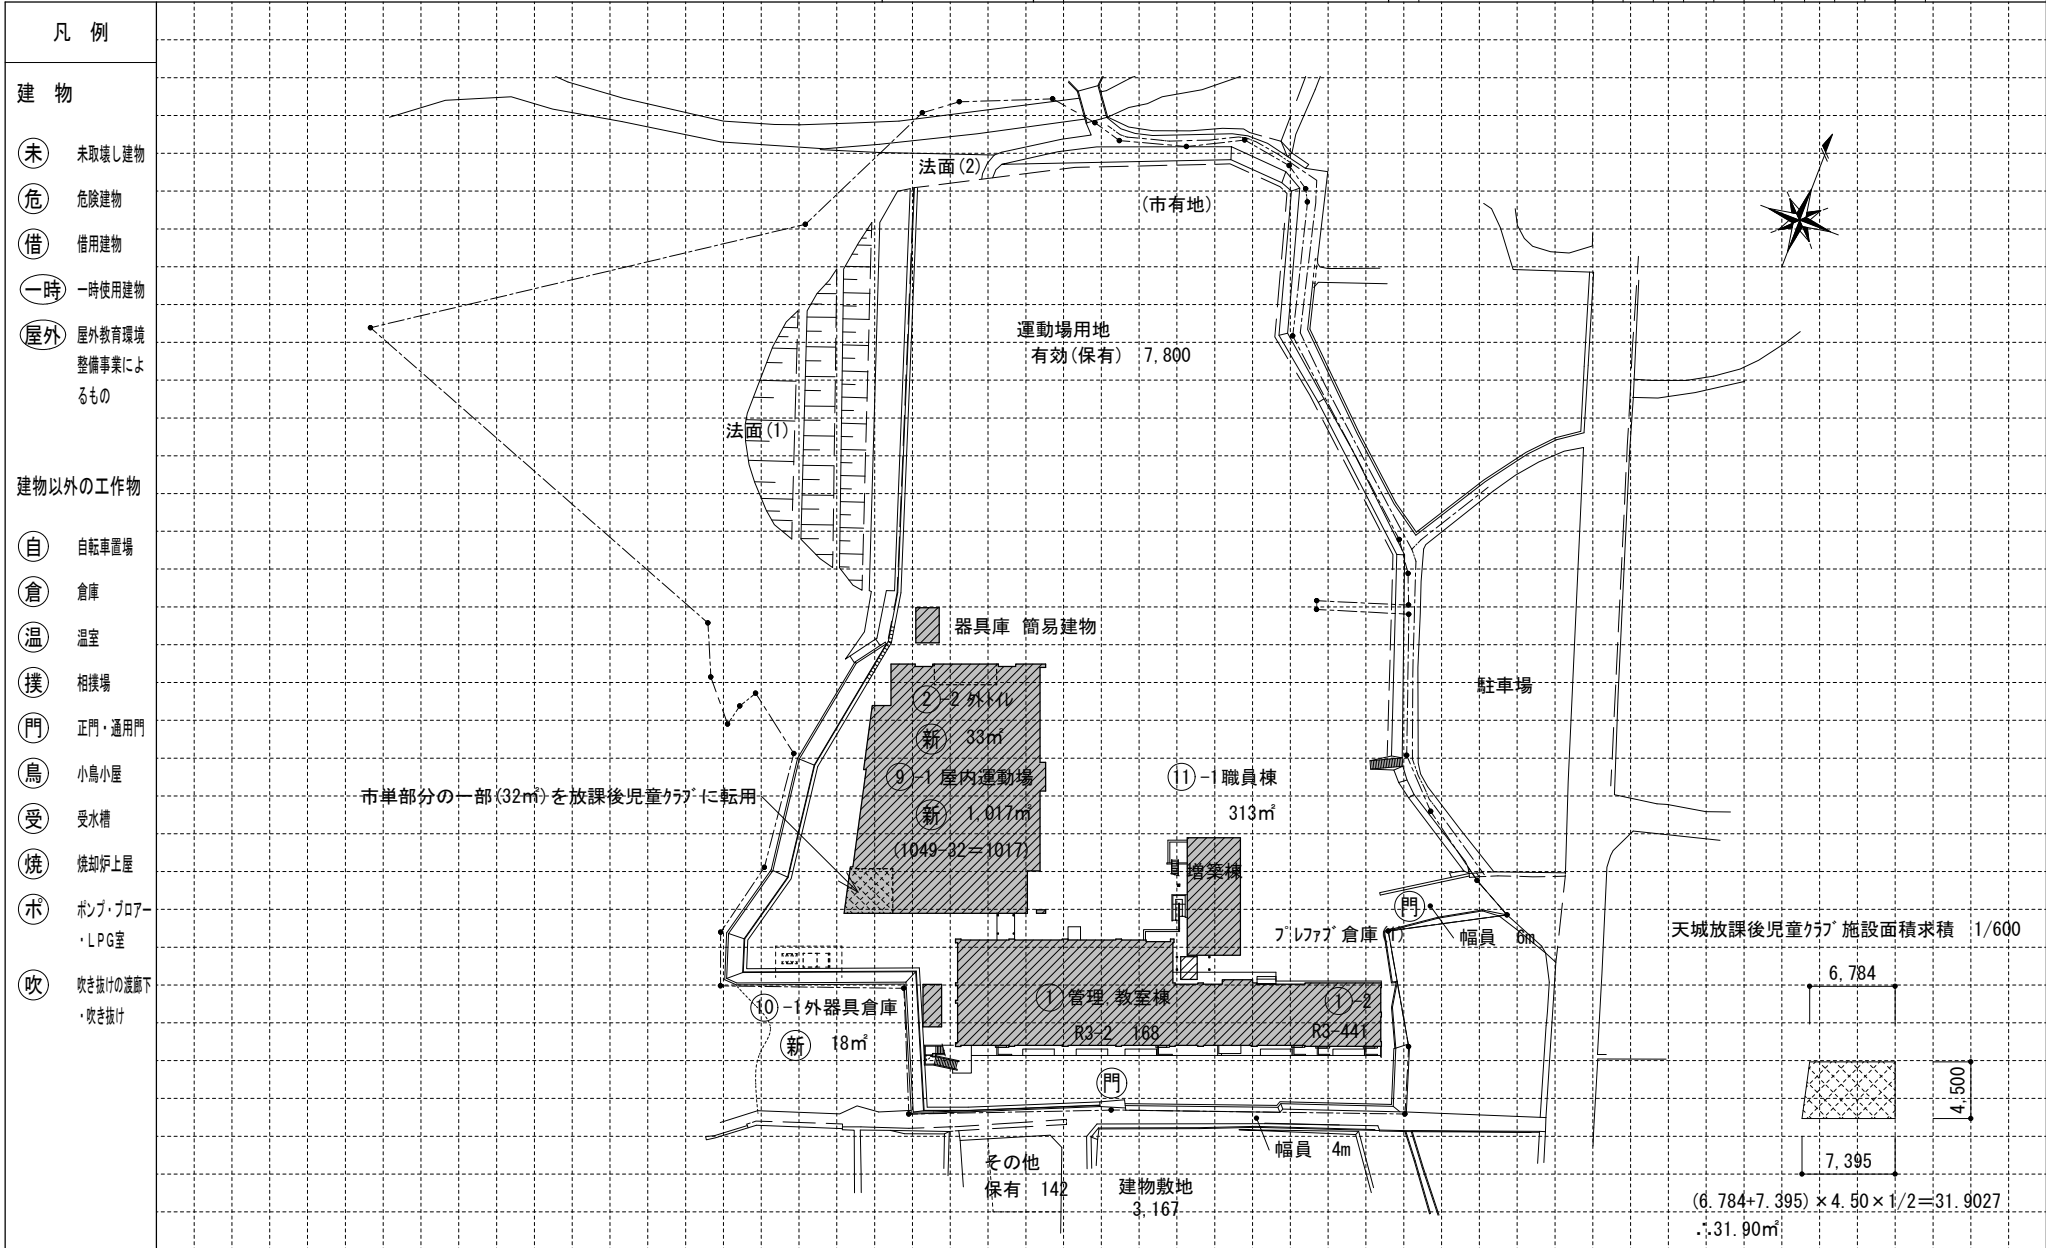

平面図	縮尺	Scale 1:600					学校名	天城小学校	調査番号	(都道府県)		(市町村)		(学校番号)				整理番号	2656
		0.0	6.0	12.0	18.0	24.0				2	2	2	2	0	4	7	0		

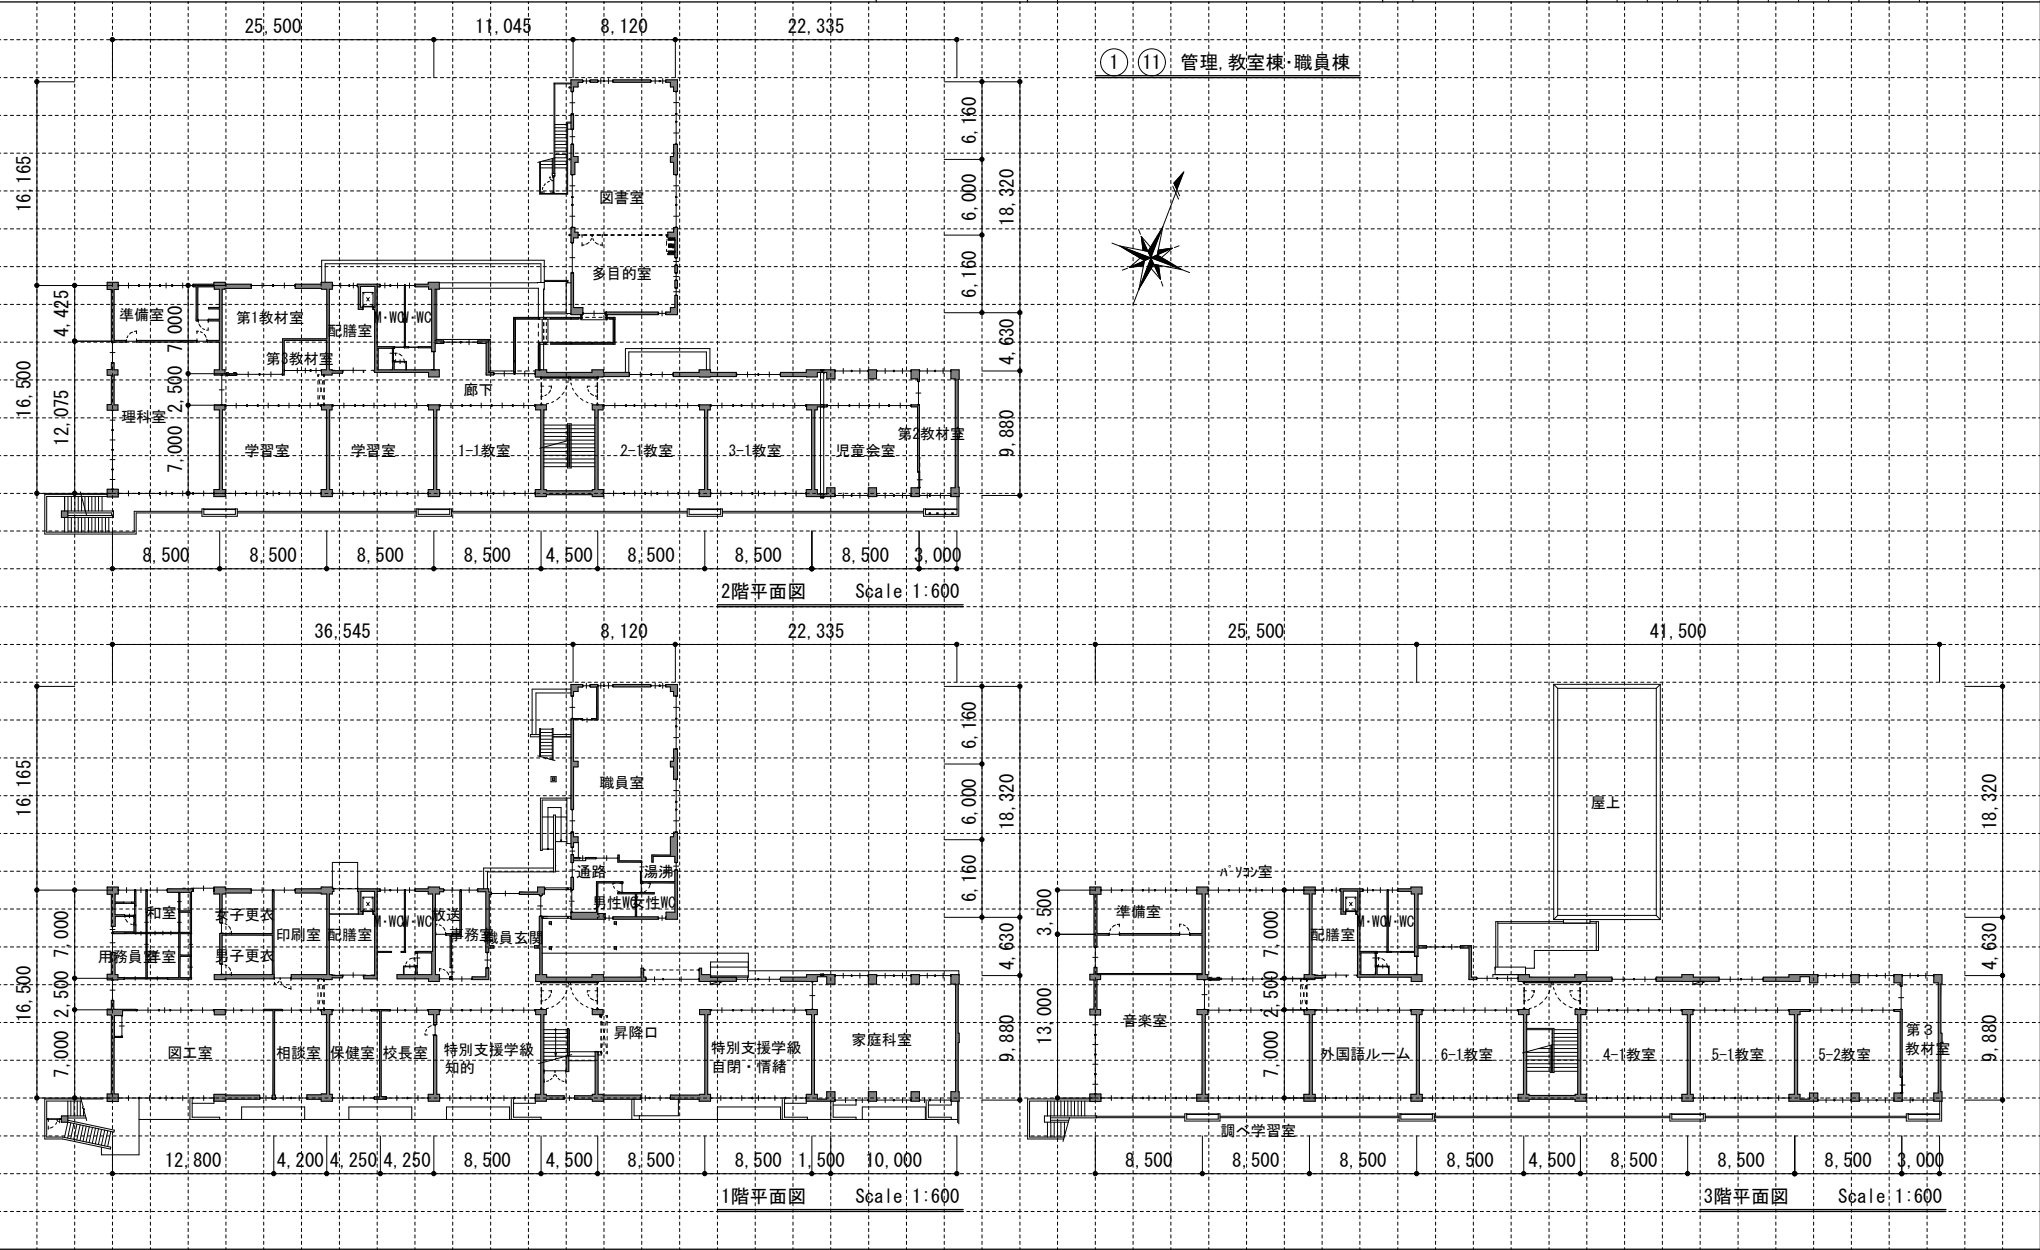

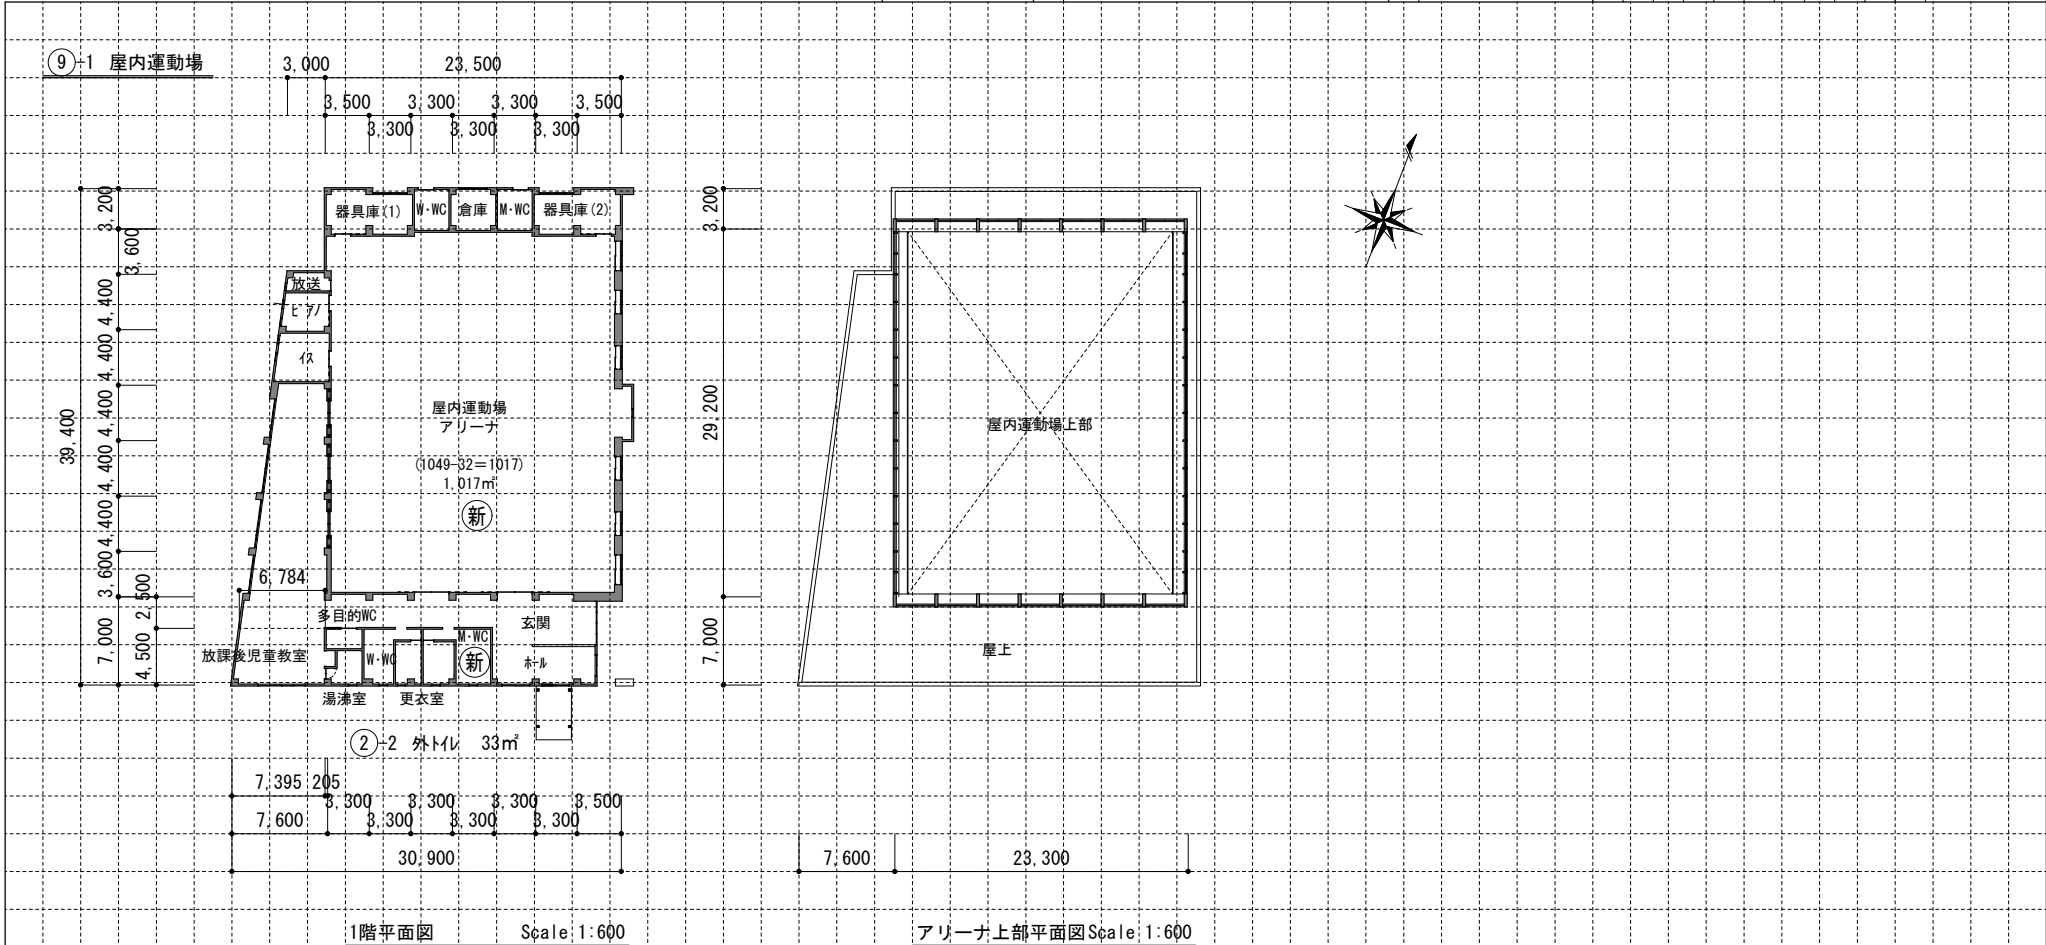


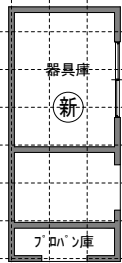

⑩-1

外器具倉庫

Scale 1:200

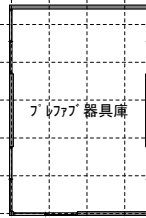

器具庫

Scale 1:200