




施設間取図


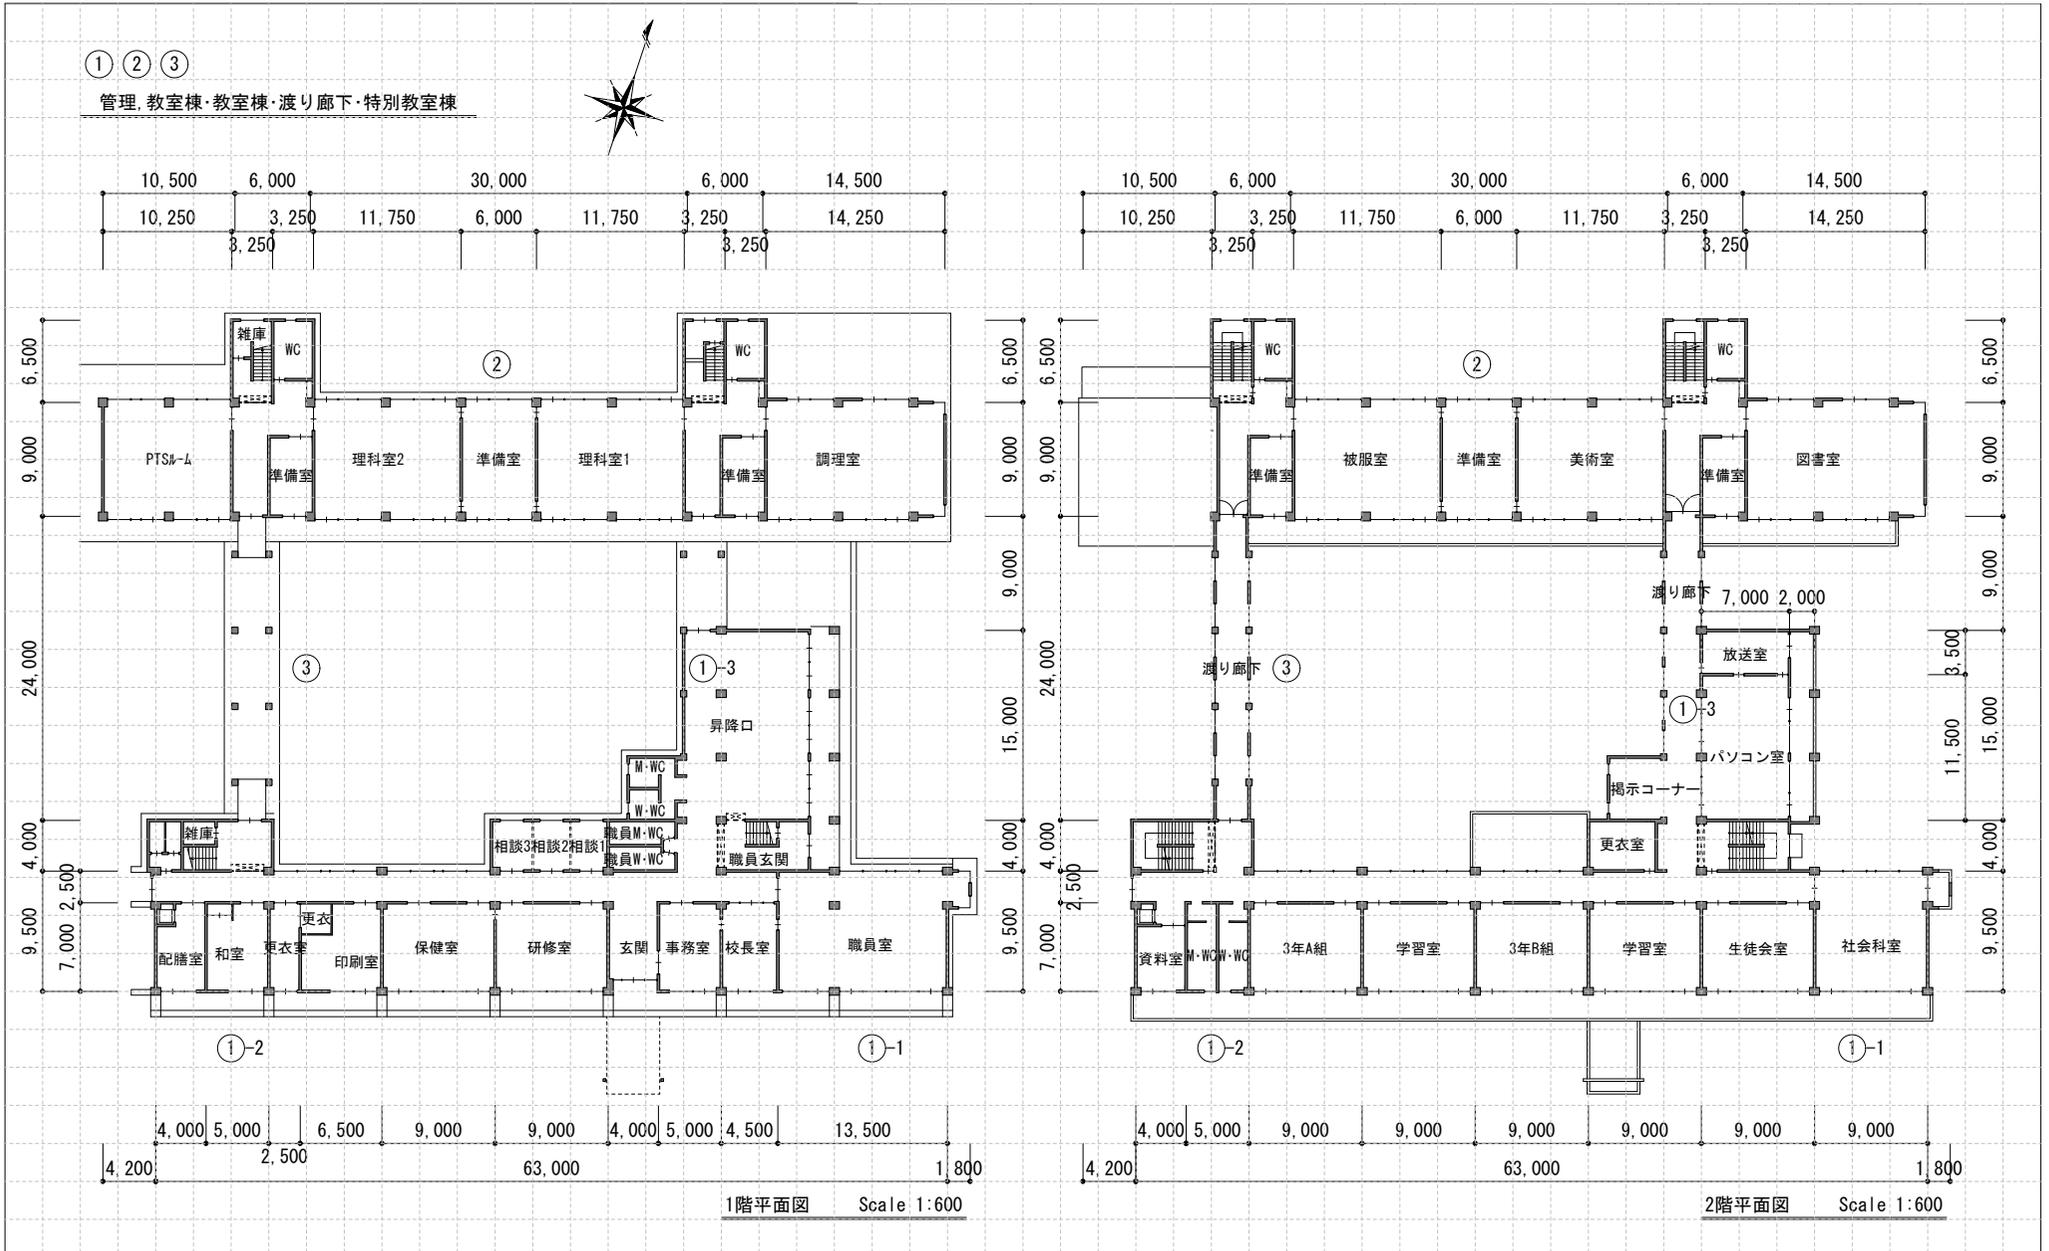


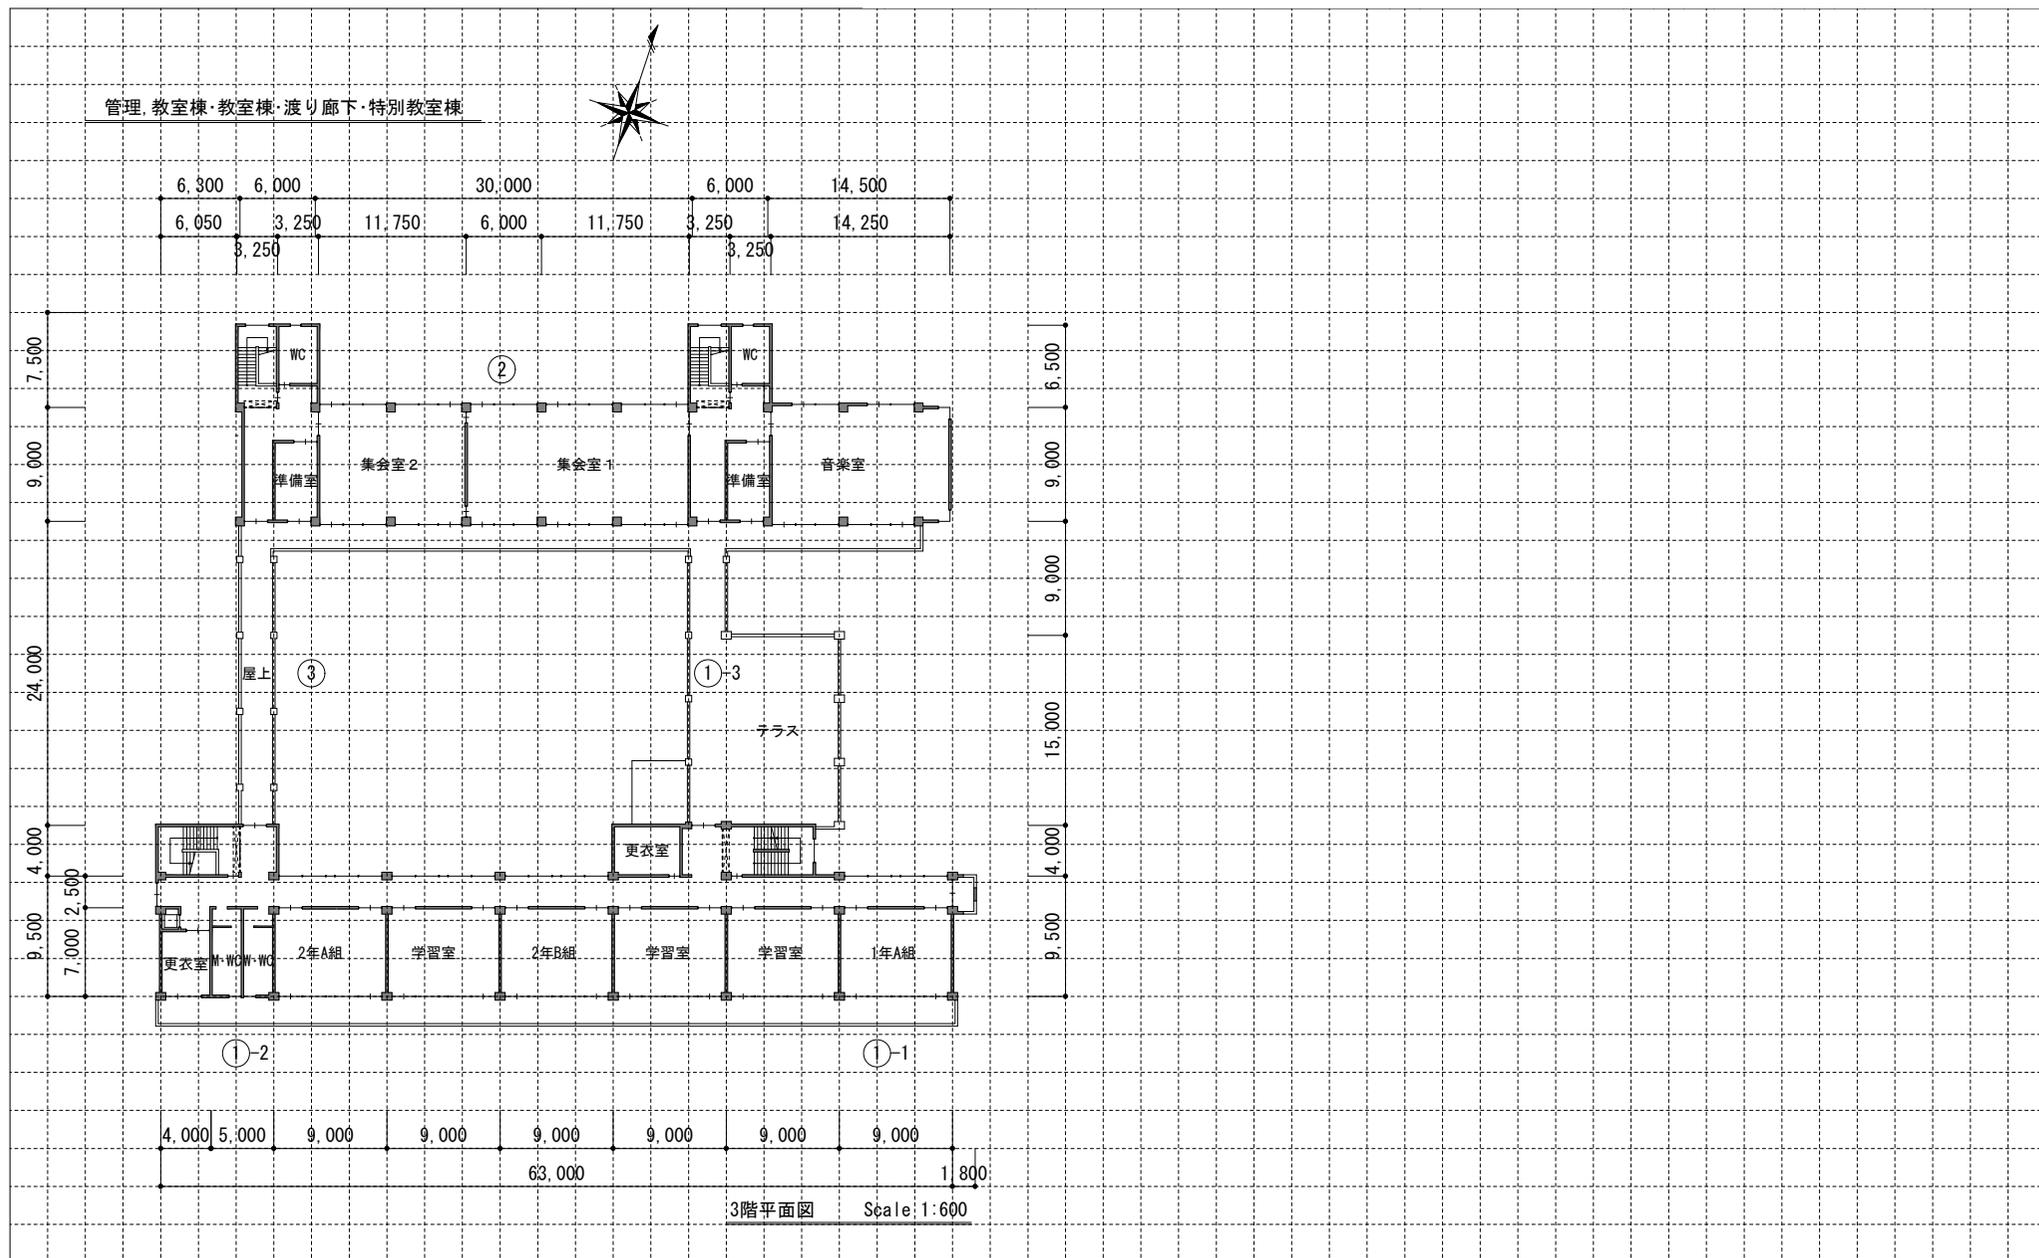


⑦ 屋内運動場

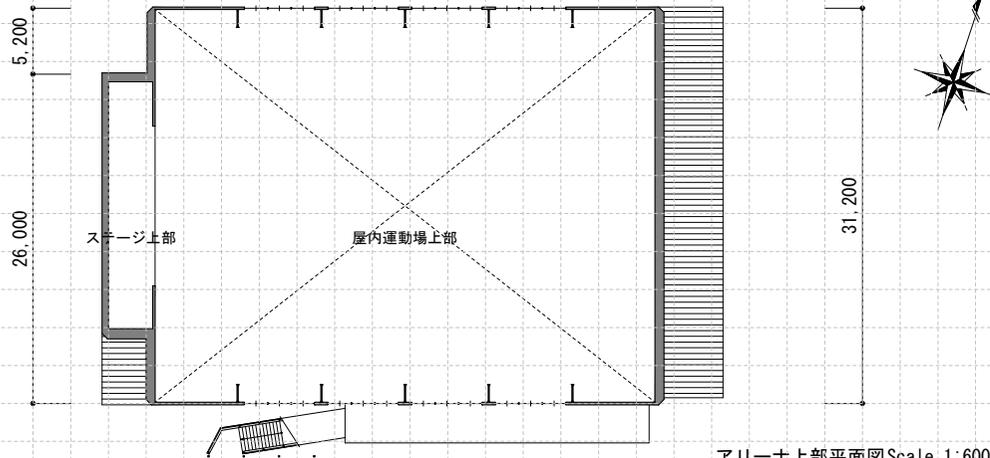


④ 技術棟

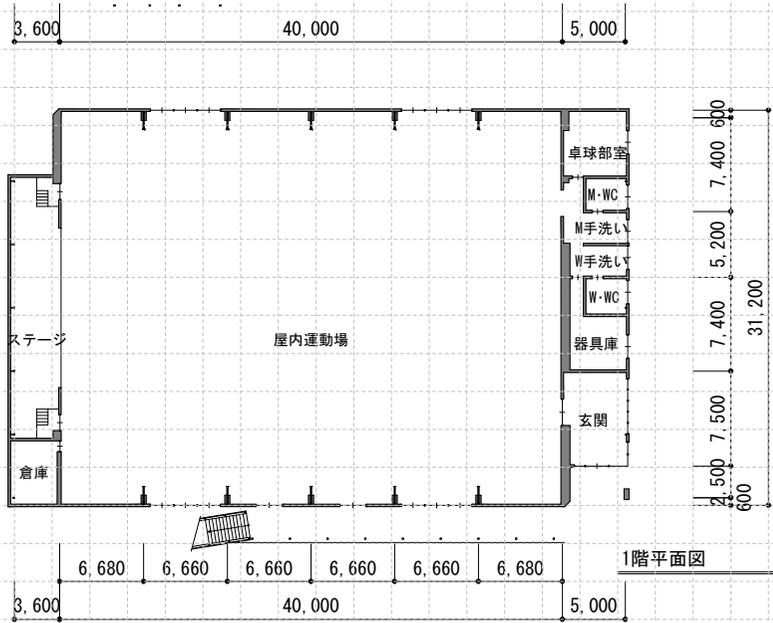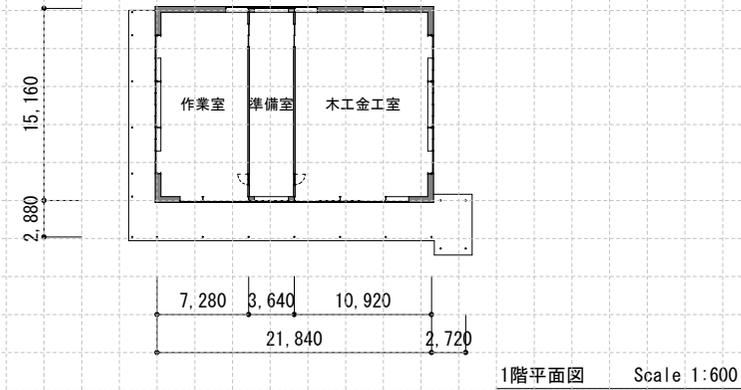

⑩ 格技場

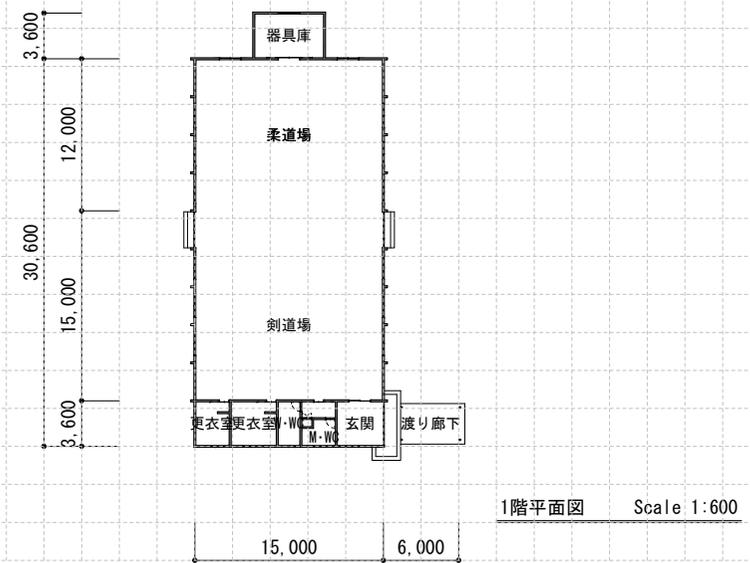

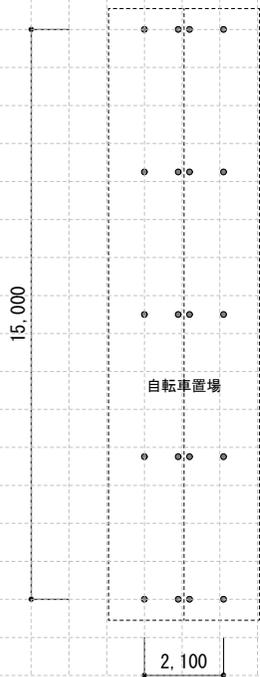


自転車置場 Scale 1:200




自転車庫 Scale 1:200




雑庫(1) Scale 1:200

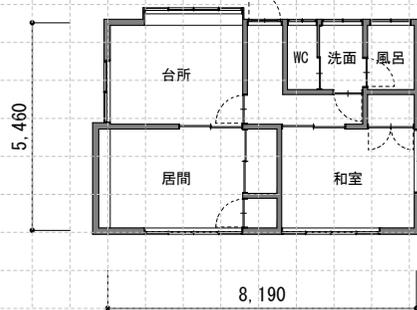

⑤ 用務員住宅 Scale 1:200

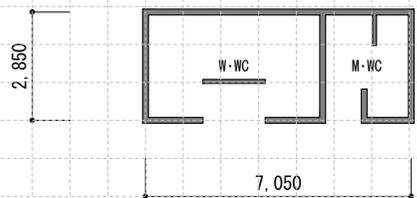


⑧ 外便所棟 Scale 1:200

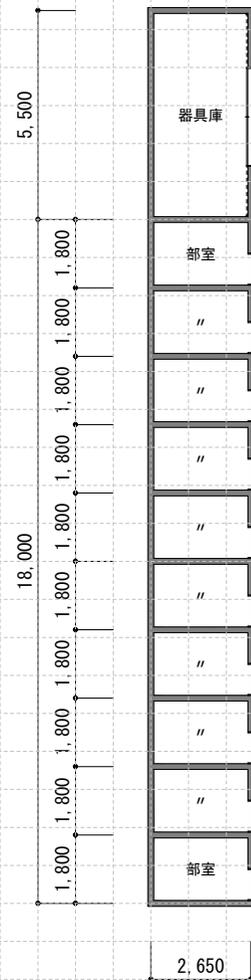

⑨ 器具庫(1) Scale 1:200



器具庫(2) Scale 1:200

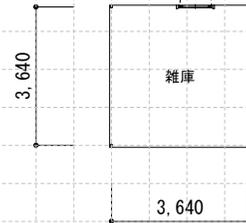

雑庫(2) Scale 1:200

