



案内図 (修善寺字中峯)

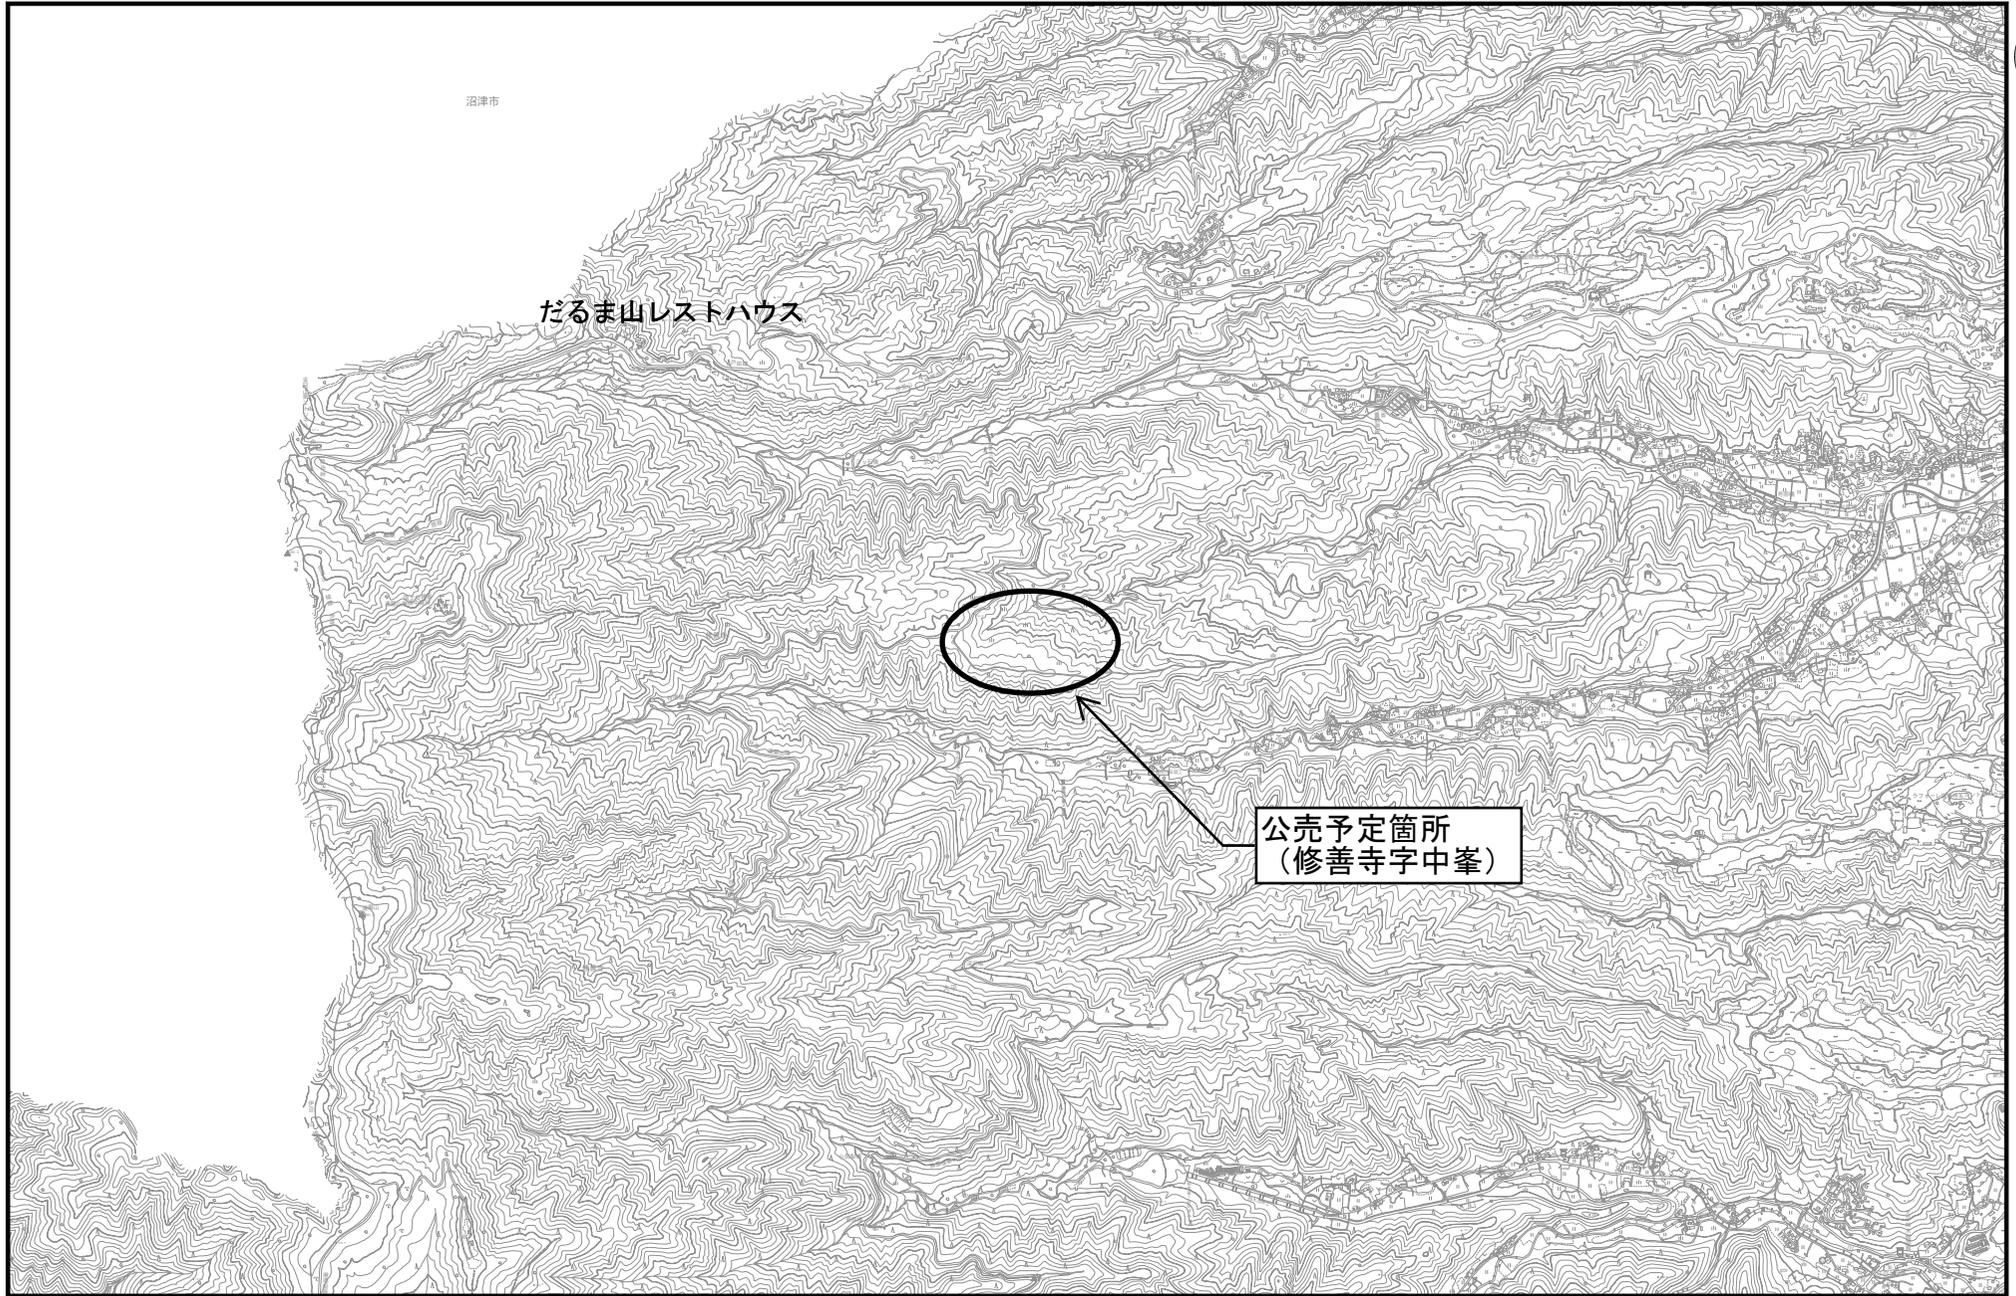

0 750 1500 3000(m)

S=1:30000

全体図・平面図 (修善寺字中峯)

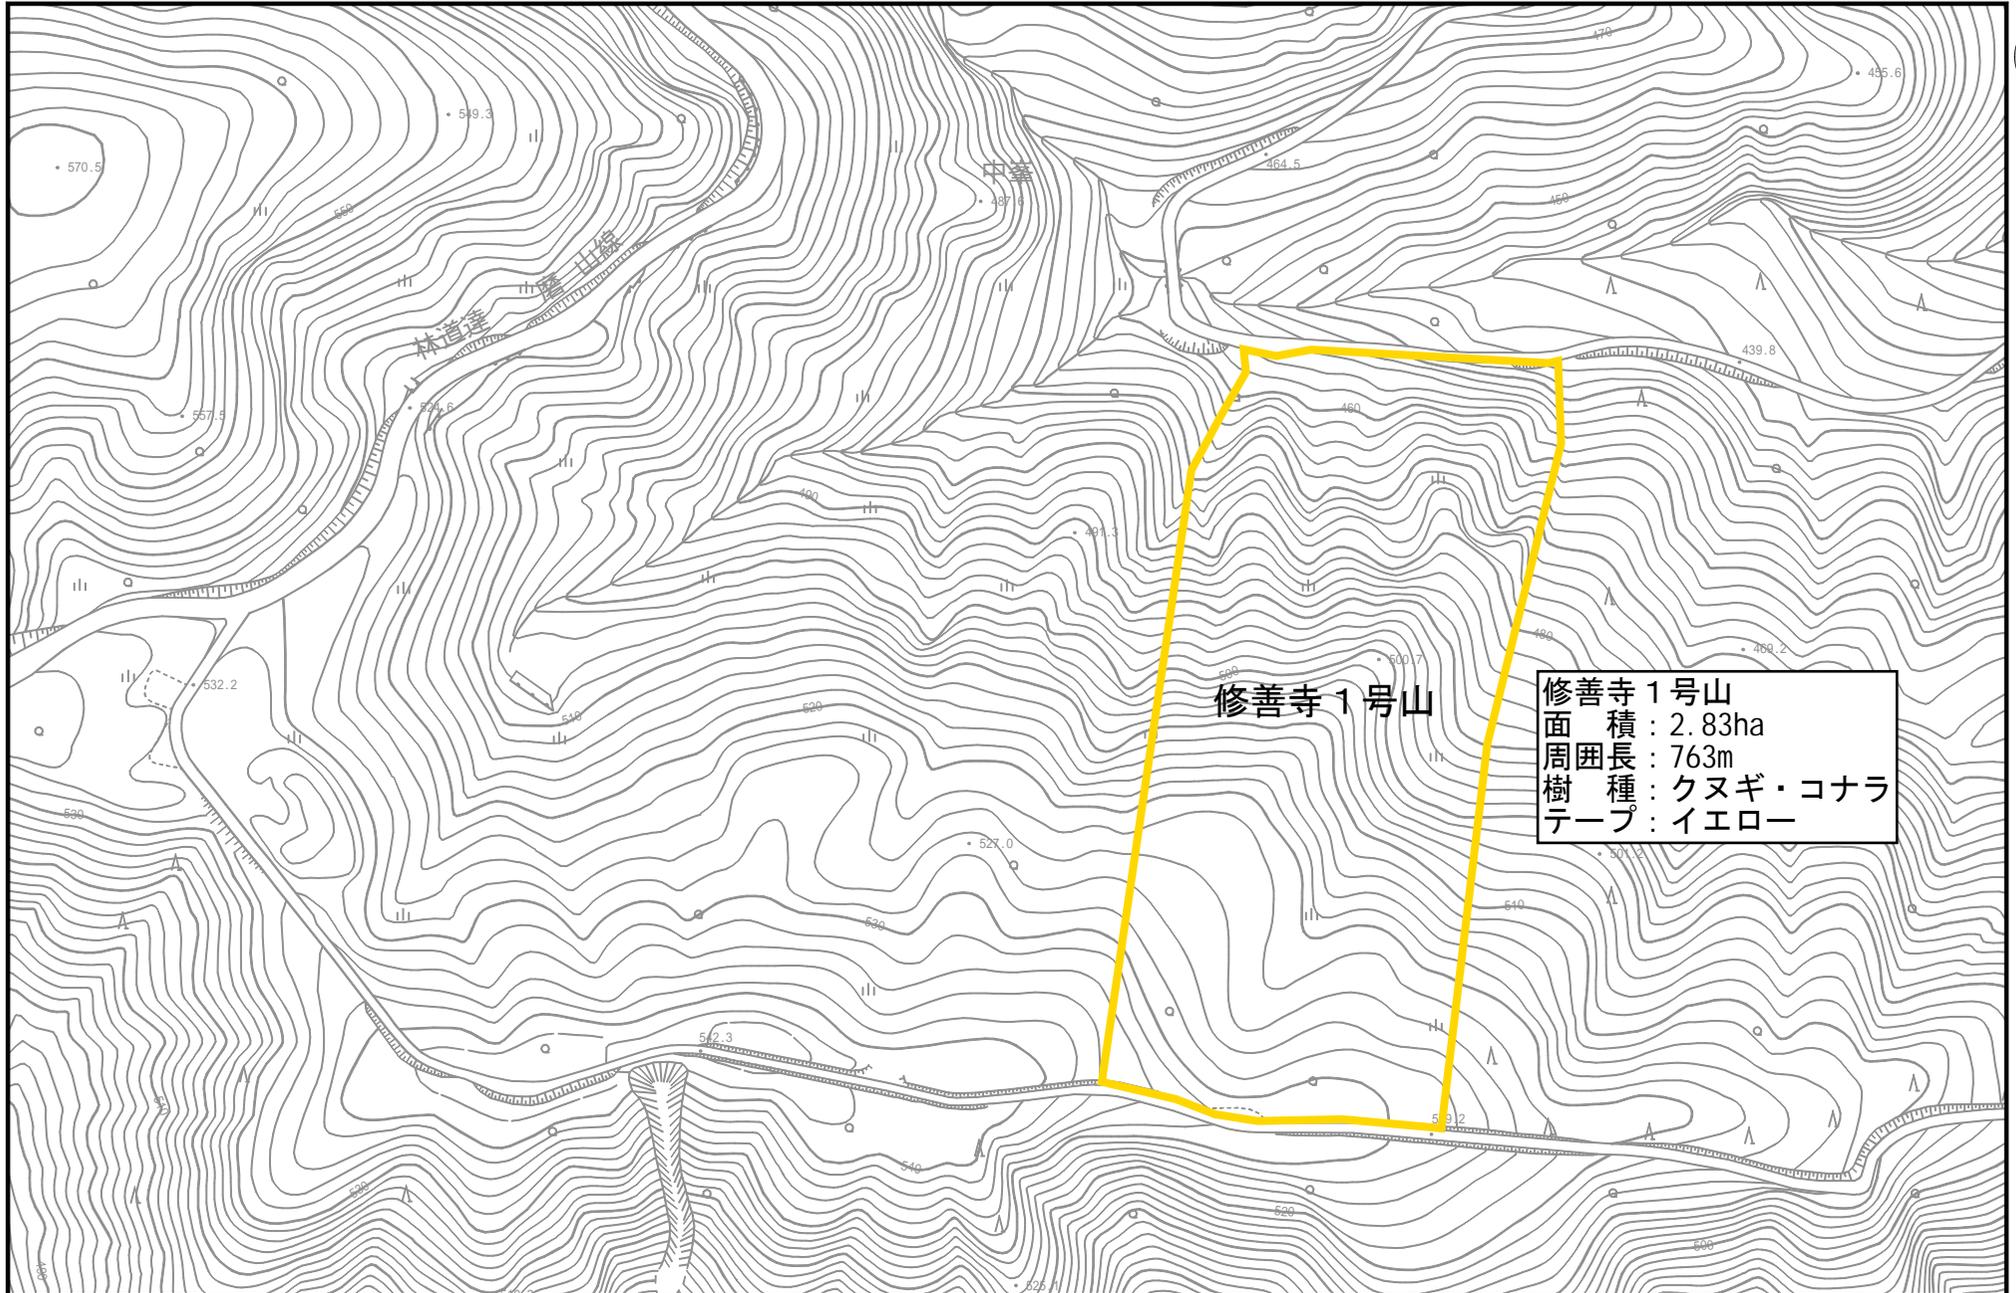

S=1:2500