



施設配置図


別添 4

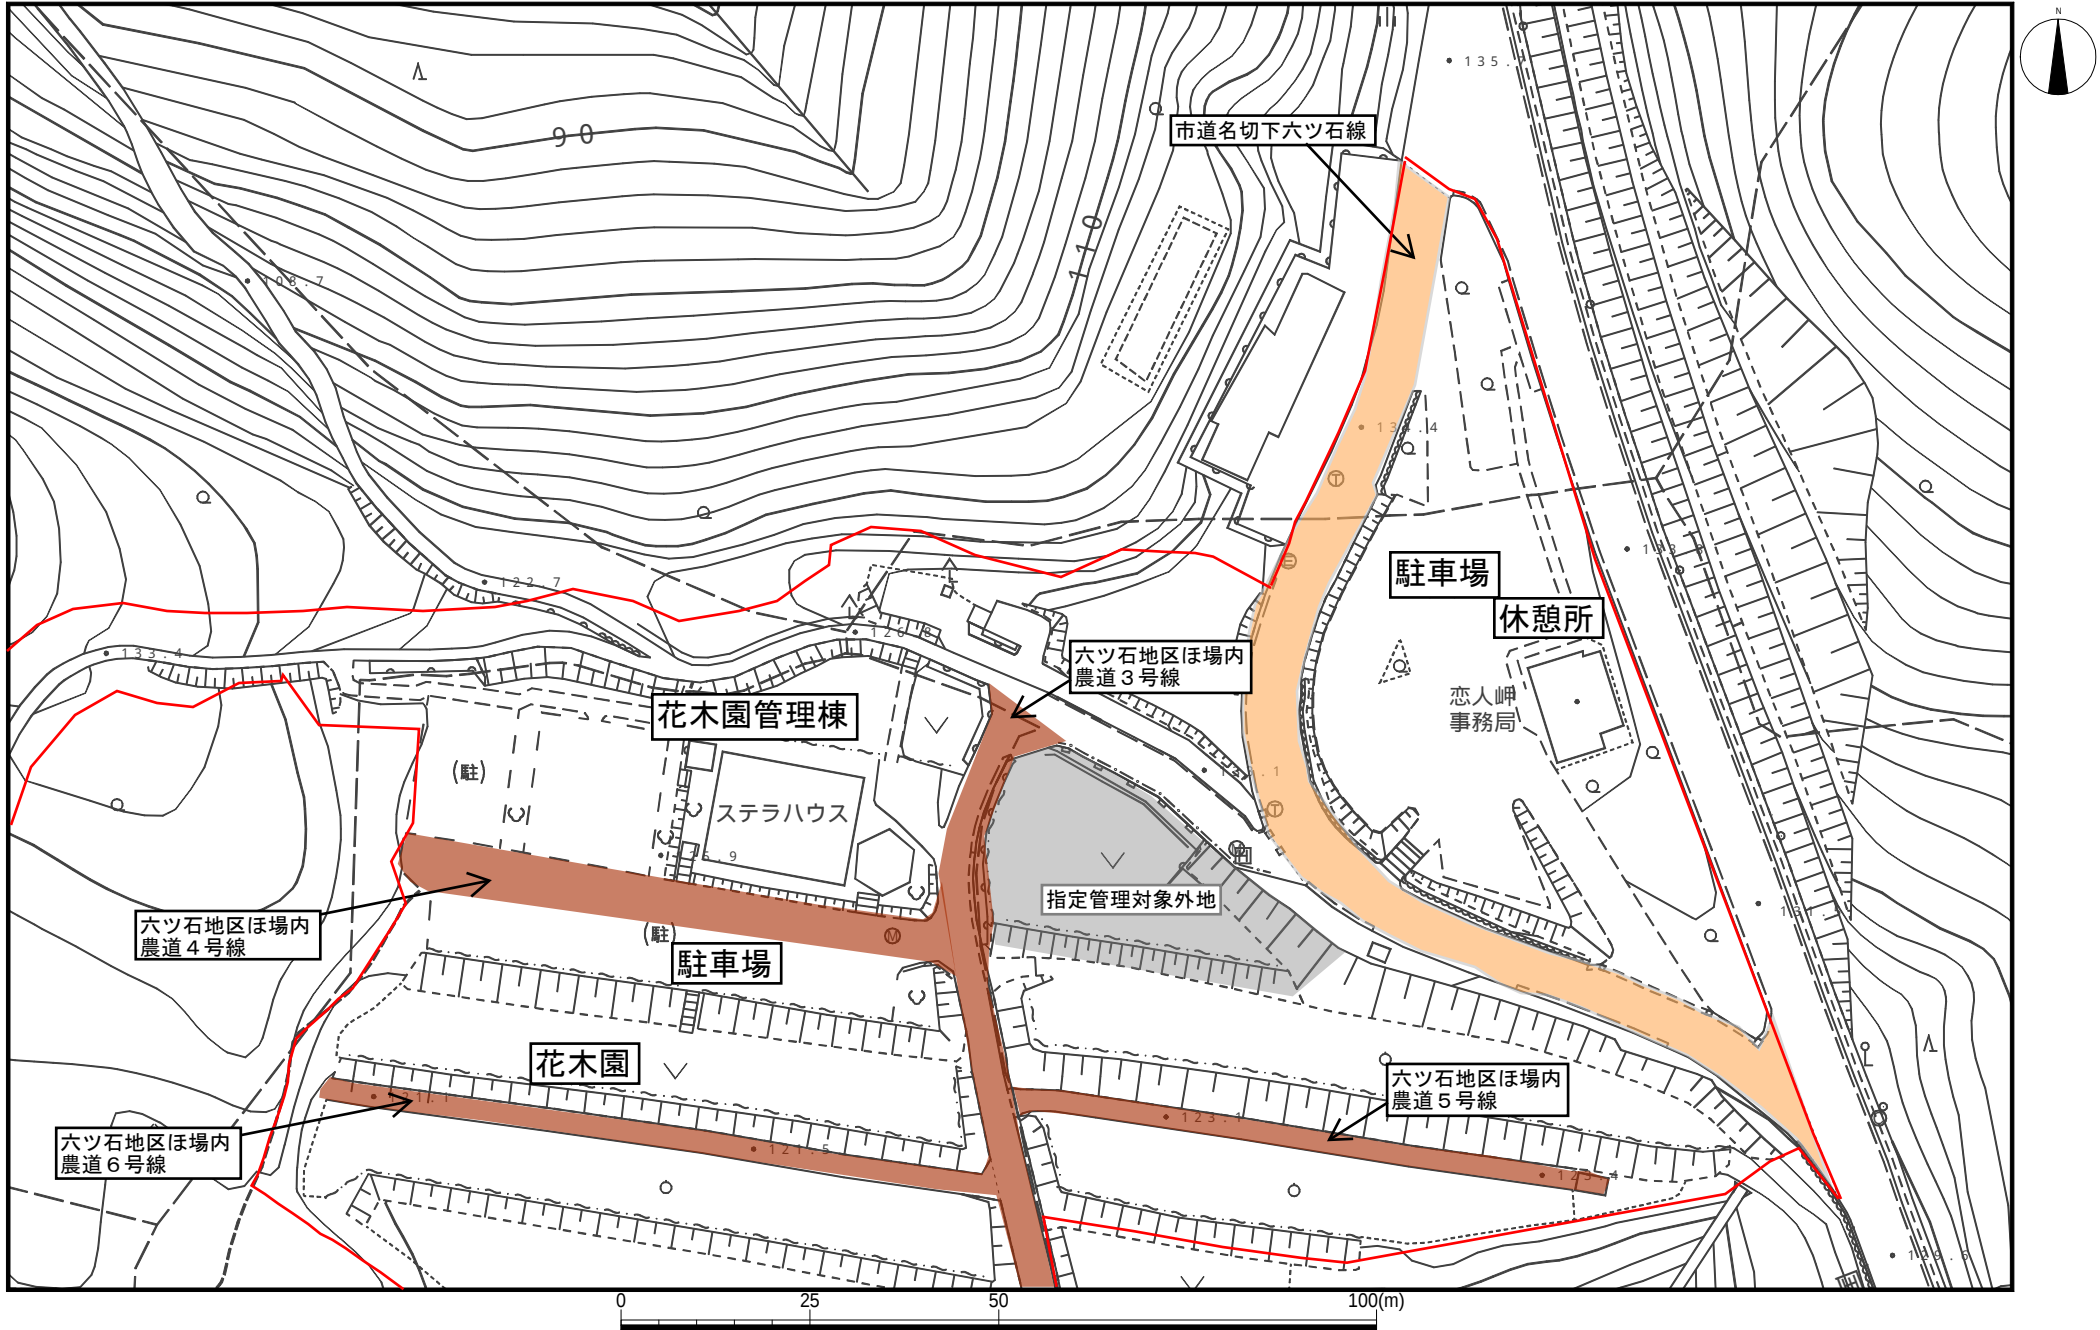


S=1:1000

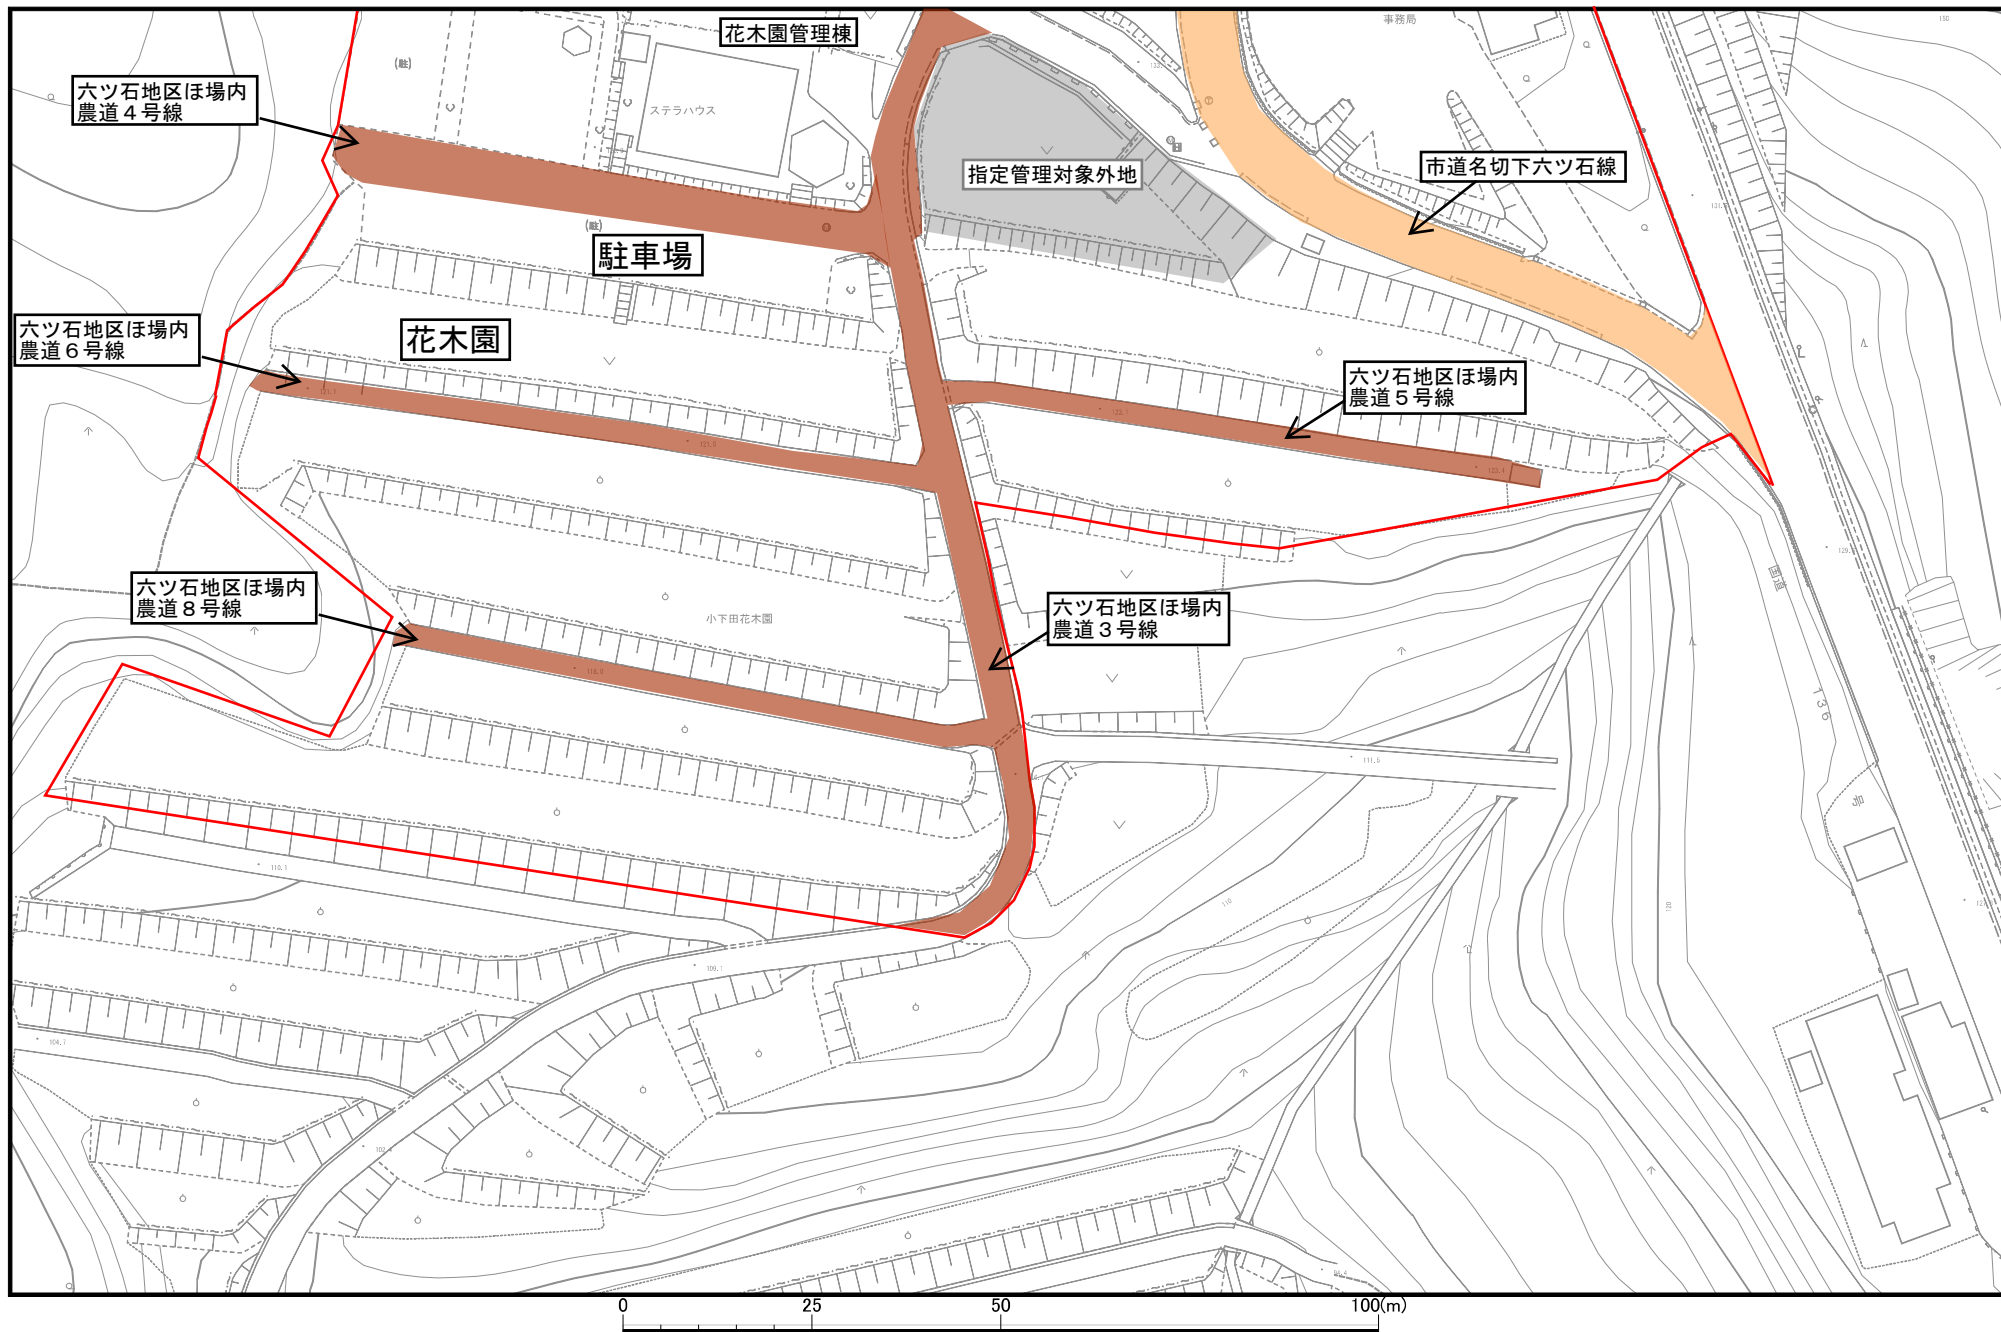

S=1:1000

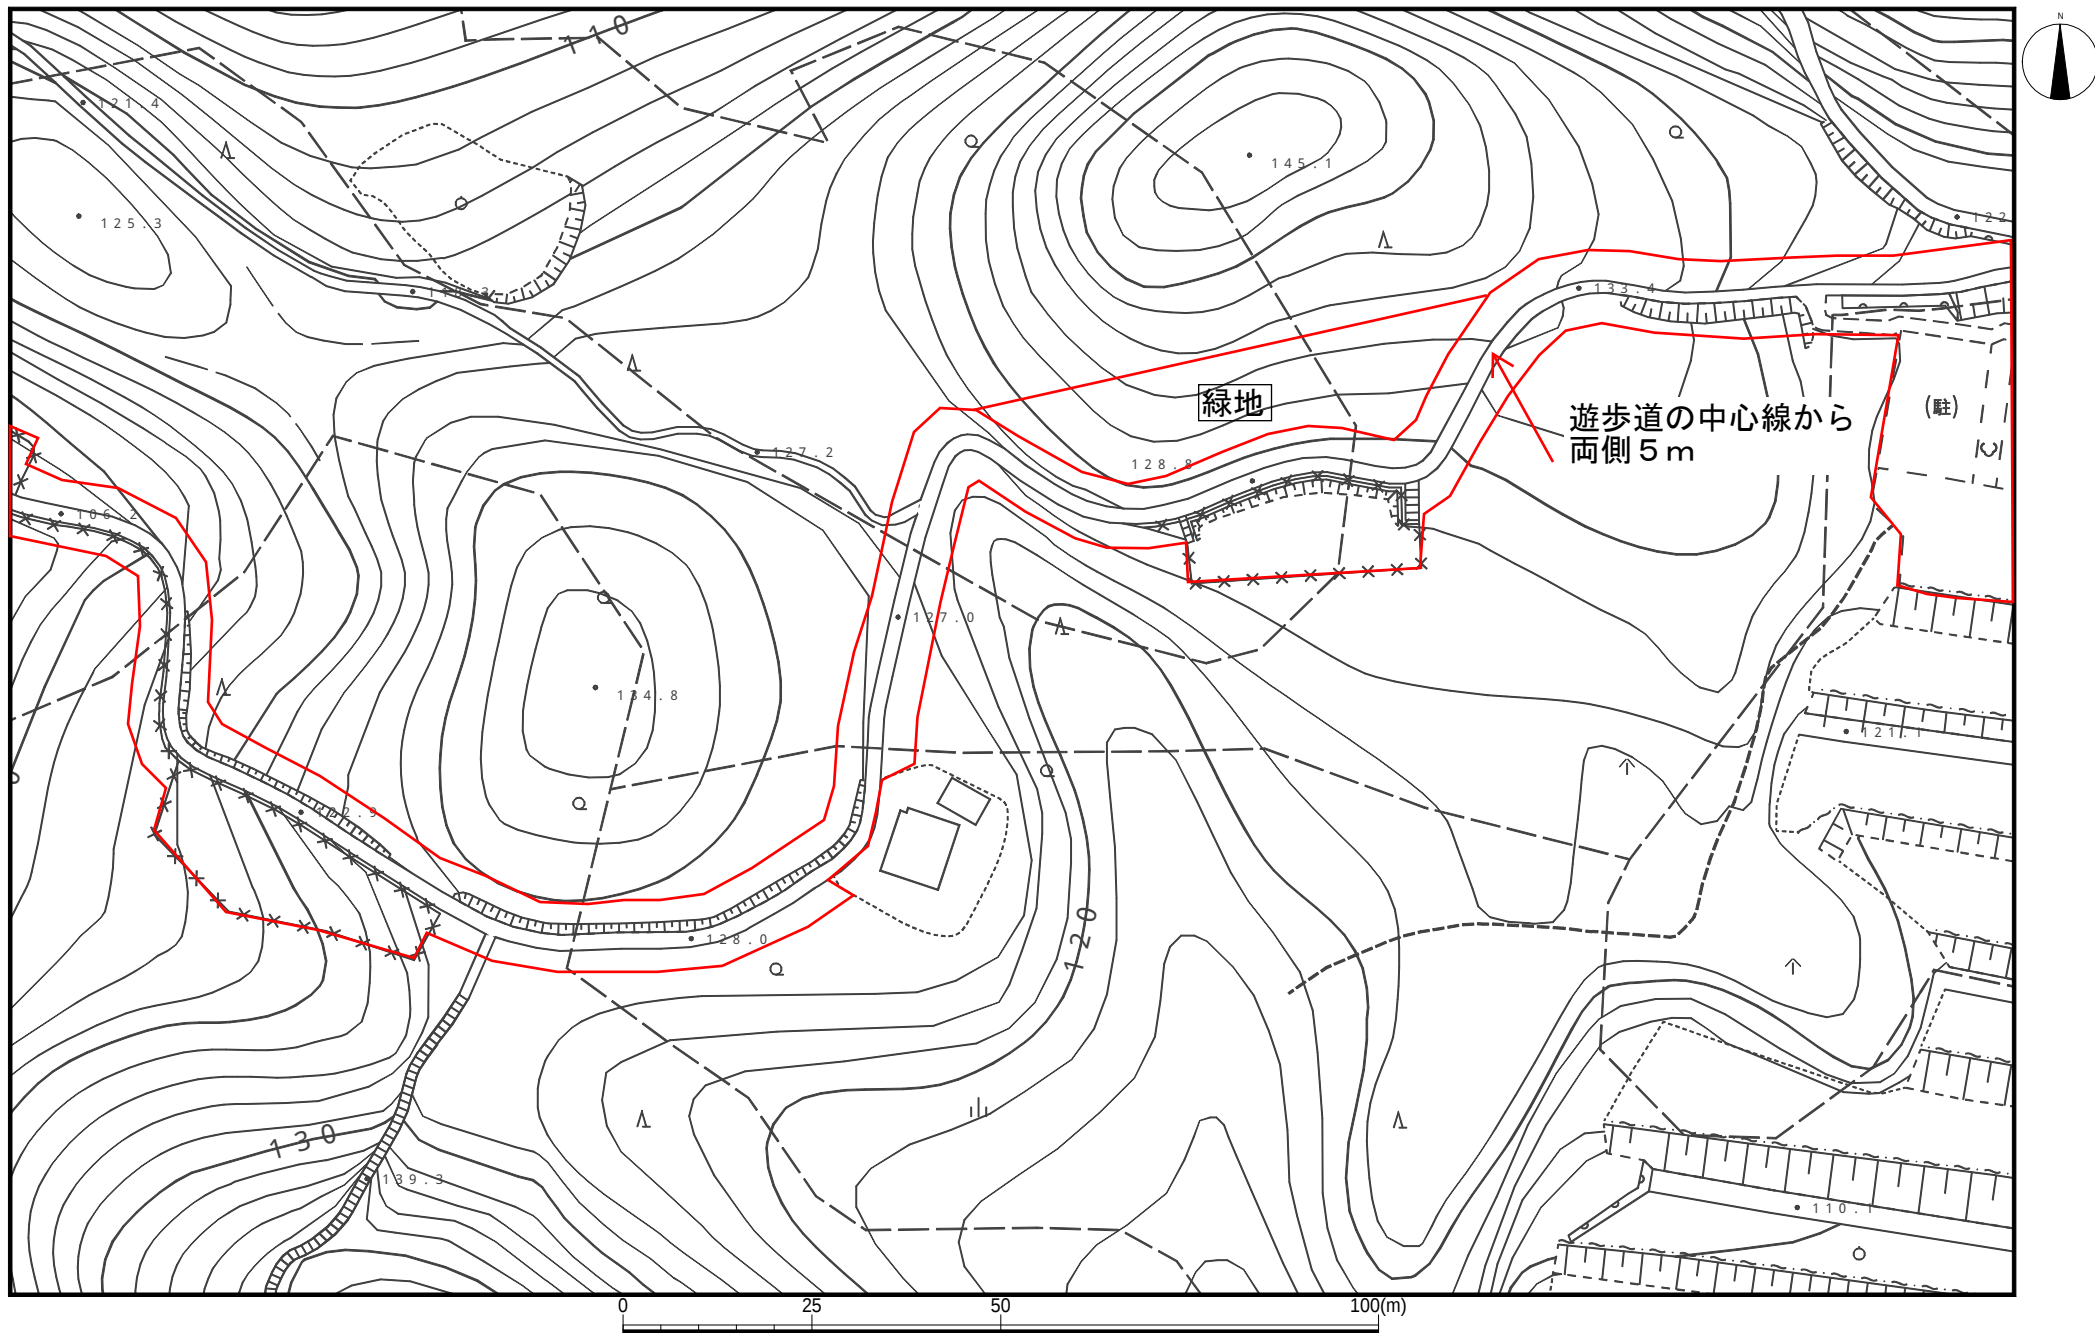

S=1:1000

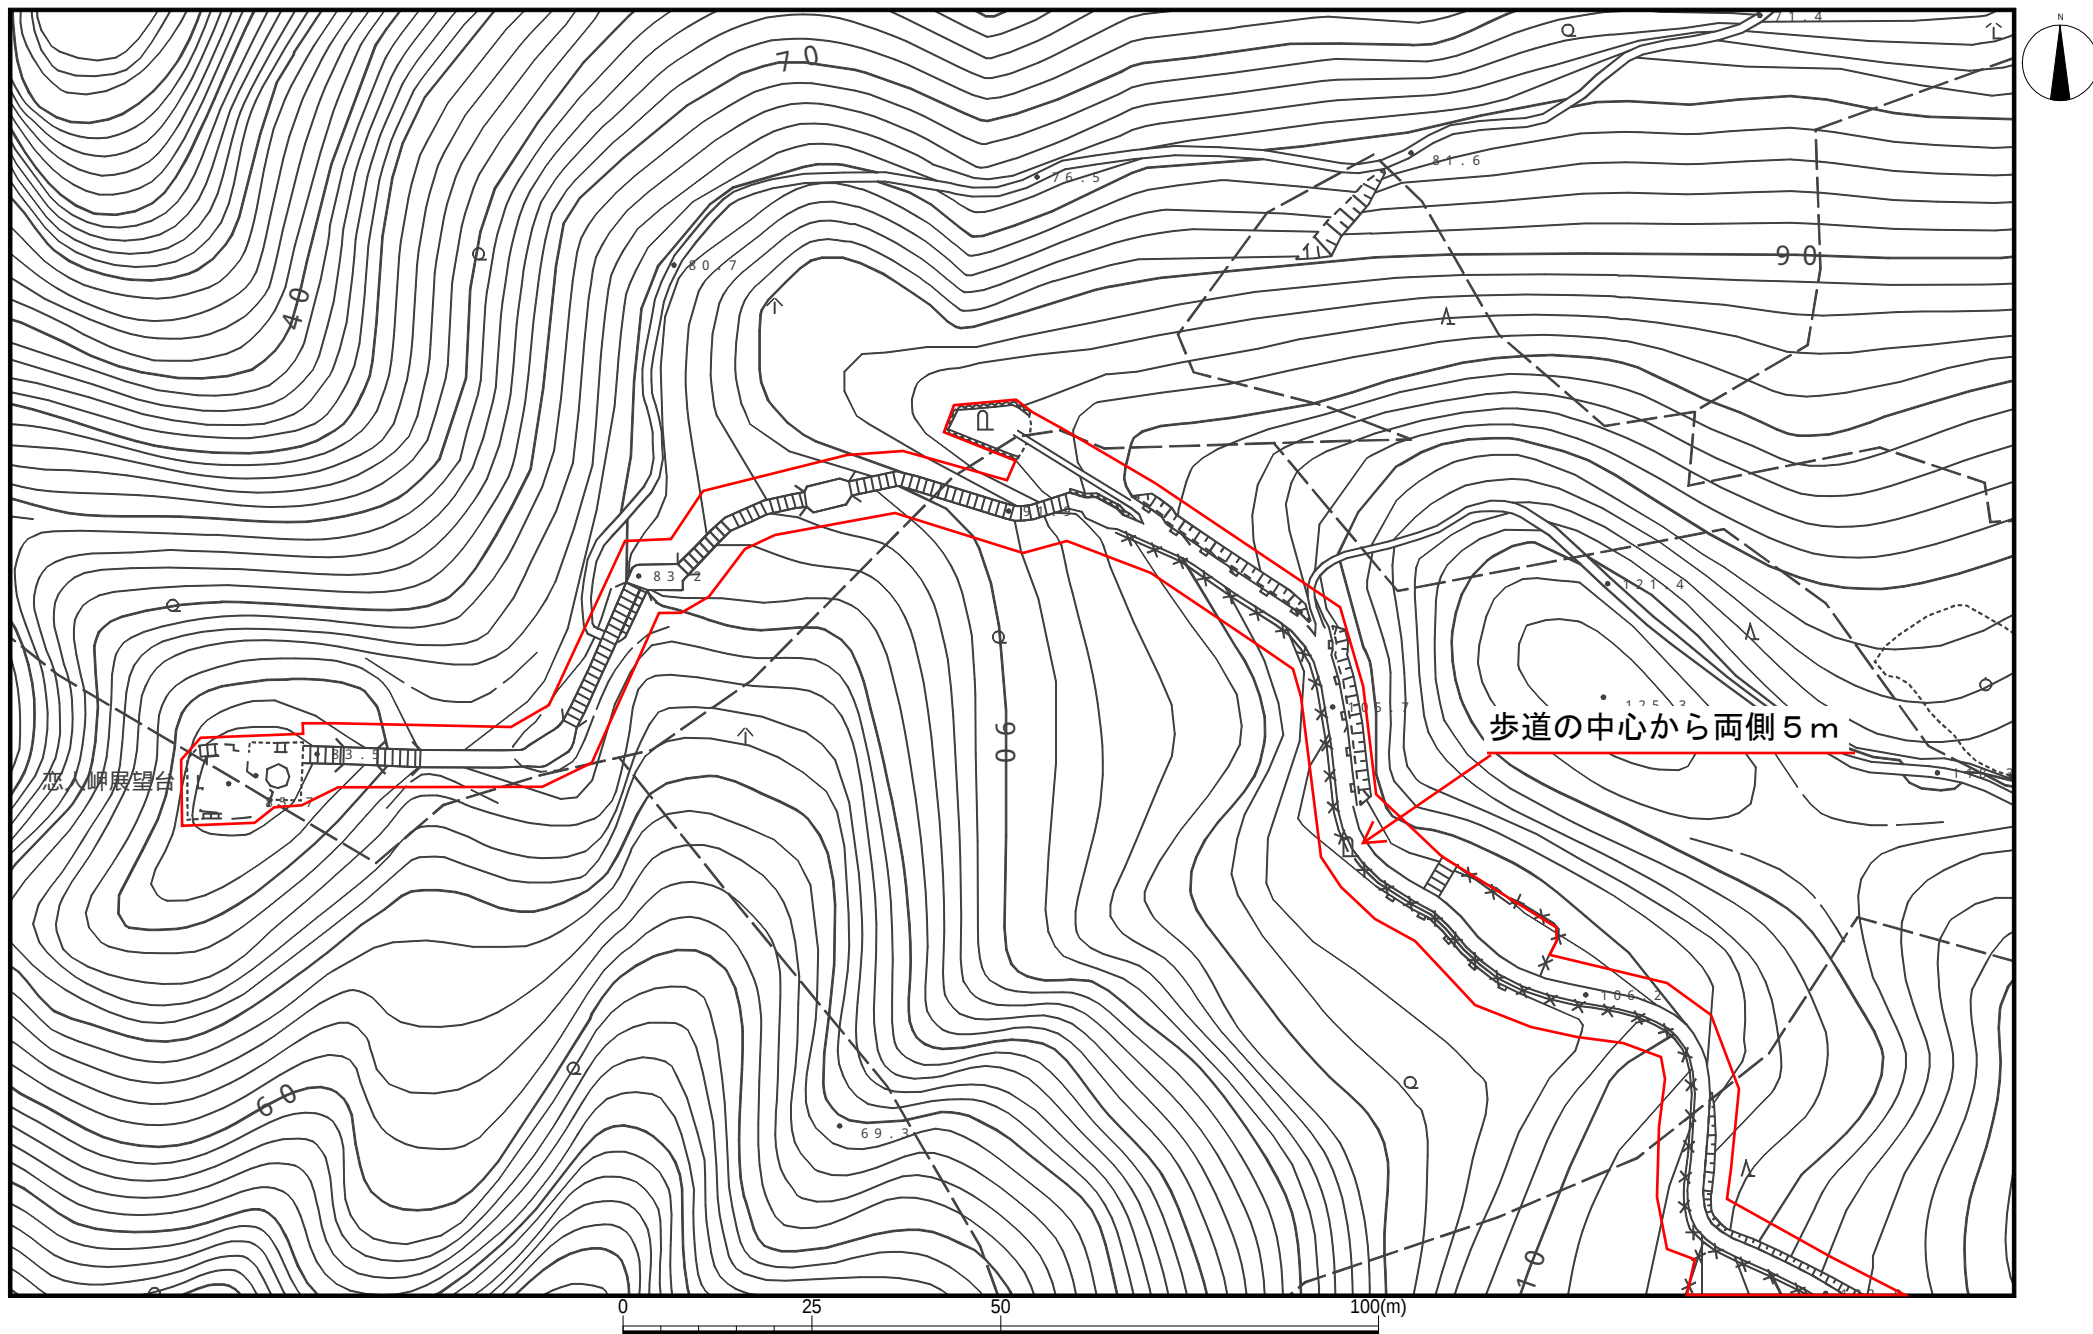

S=1:1000